


MR-1 Track  
2-Point suspension

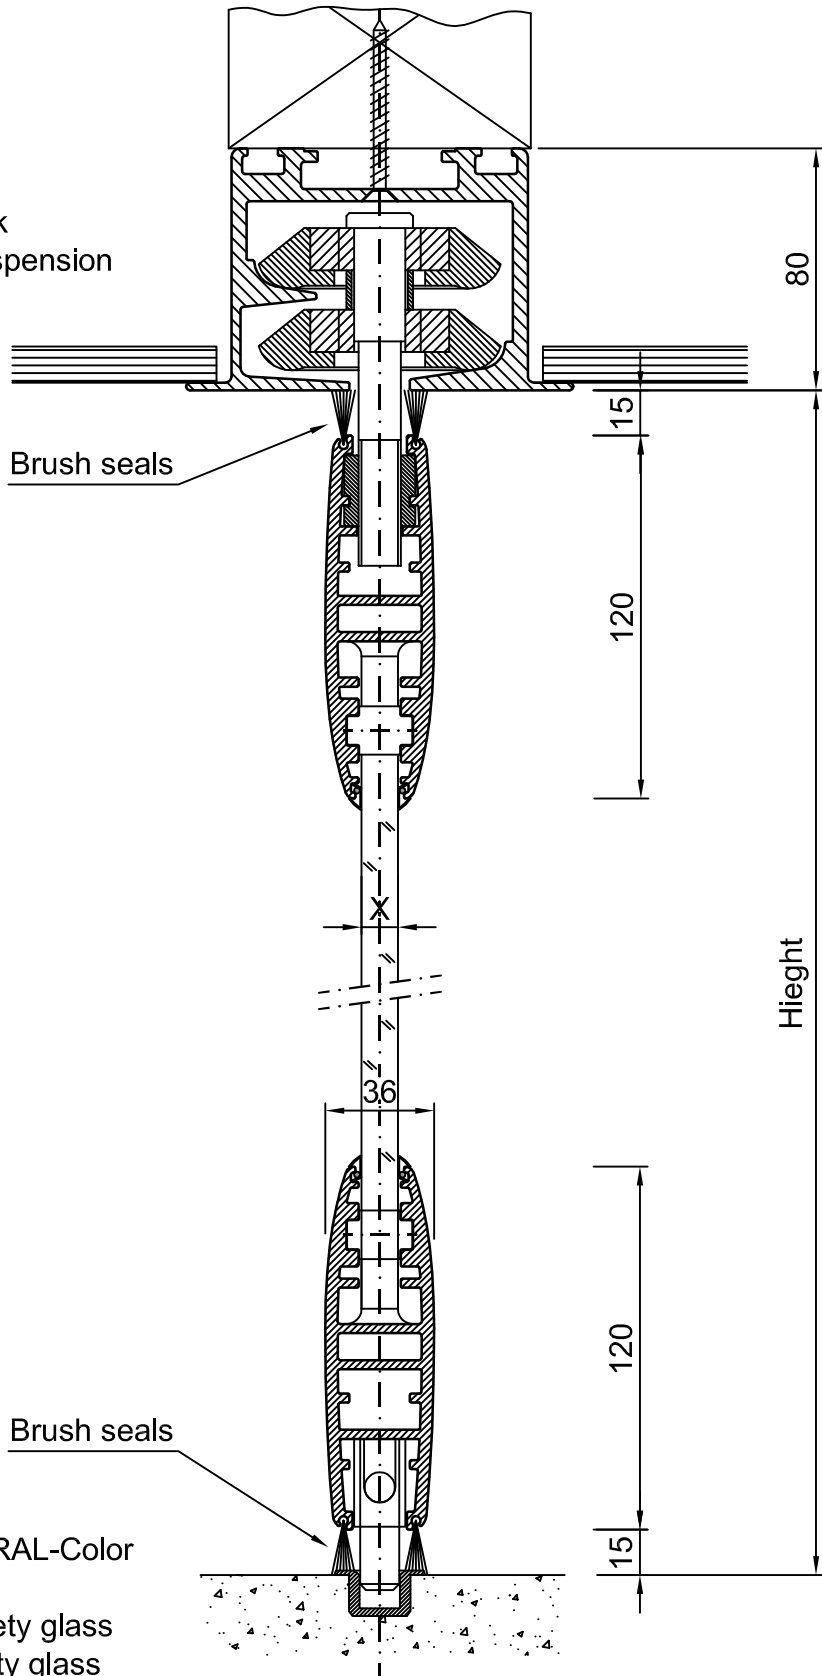

Brush seals


- \* Aluminium profiles in RAL-Color (or anodised)
- \* ESG = toughened safety glass
- \* VSG = laminated safety glass

Section through a typical View glass wall

|                  |           |         |                |
|------------------|-----------|---------|----------------|
| Drawn            | Date      | Name    | Order number : |
| Checked          | 15-10-'10 | AvdH    | Customer :     |
| Scale : n.t.s.   |           |         | Project :      |
| Drawing number : |           | Sheet : | Projection     |
| 2                |           | 2 of 8  | A4             |



**Niche**  
Moveable Walls

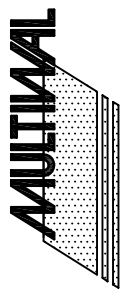

Niche Operable Systems Ltd. 460 Manchester Road T: +44 (0)1204 381 552 E: enquiries@folding-partitions.co.uk  
Darbyshire House Bolton, BL3 2NU F: +44 (0)1204 381 556 www.folding-partitions.co.uk