


MR-1 Track
2-Point suspension



Brush seals

- * Aluminium profiles in RAL-Color (or anodised)
- * ESG = toughened safety glass
- * VSG = laminated safety glass

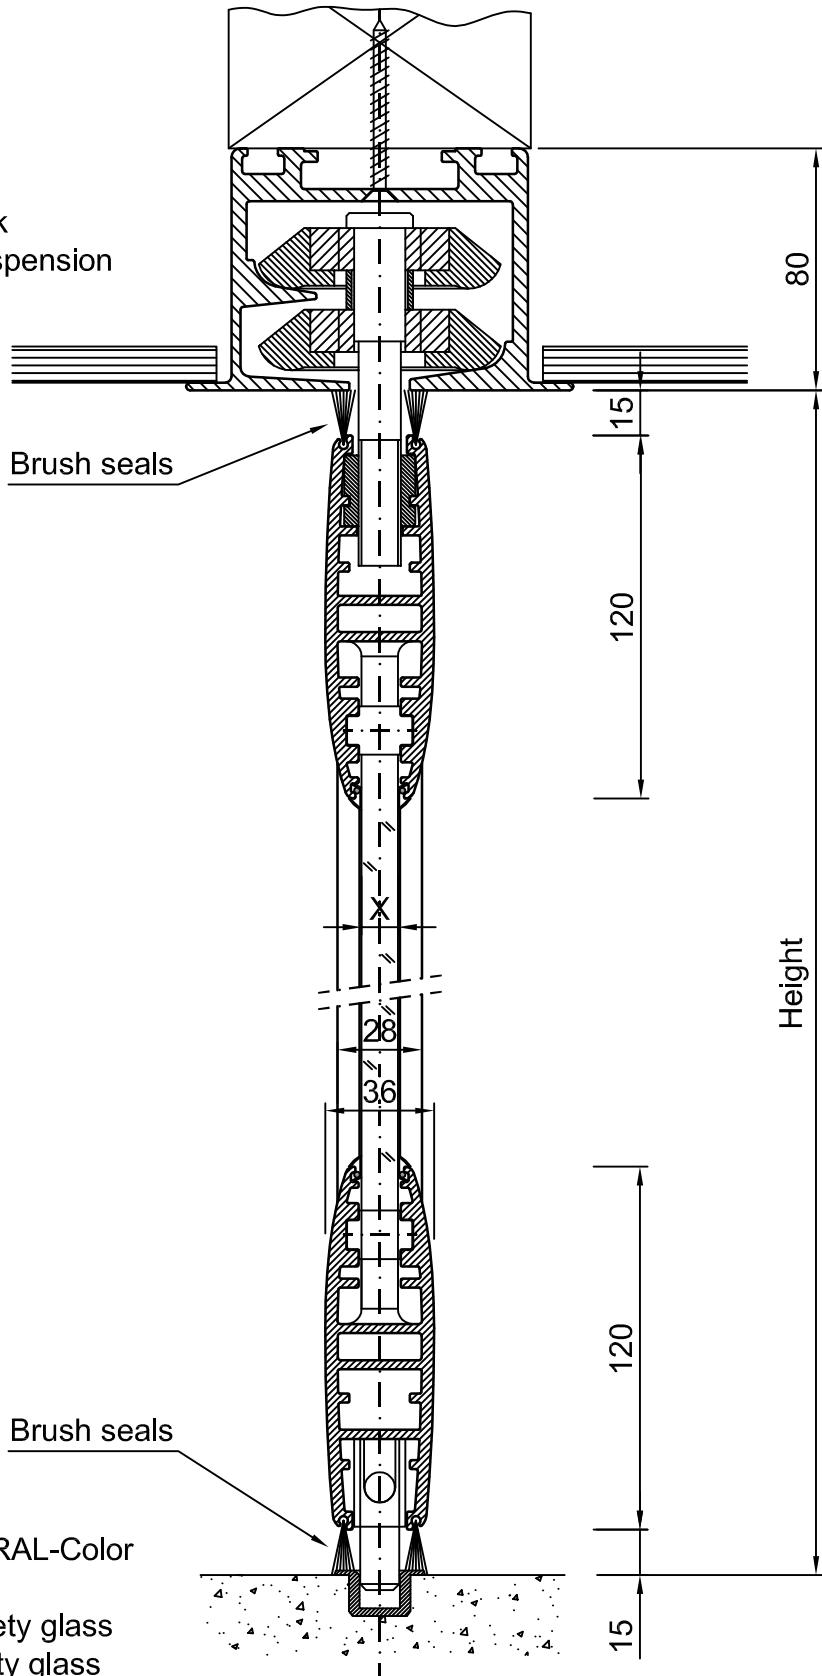

Section through a typical Sight glass wall

Drawn	Date	Name	Order number :
Checked	15-10-'10	AvdH	Customer :
Scale : n.t.s.			Project :
Drawing number :		Sheet :	Projection
8		8 of 8	A4



Niche
Moveable Walls